



VICINITY MAP
NO SCALE

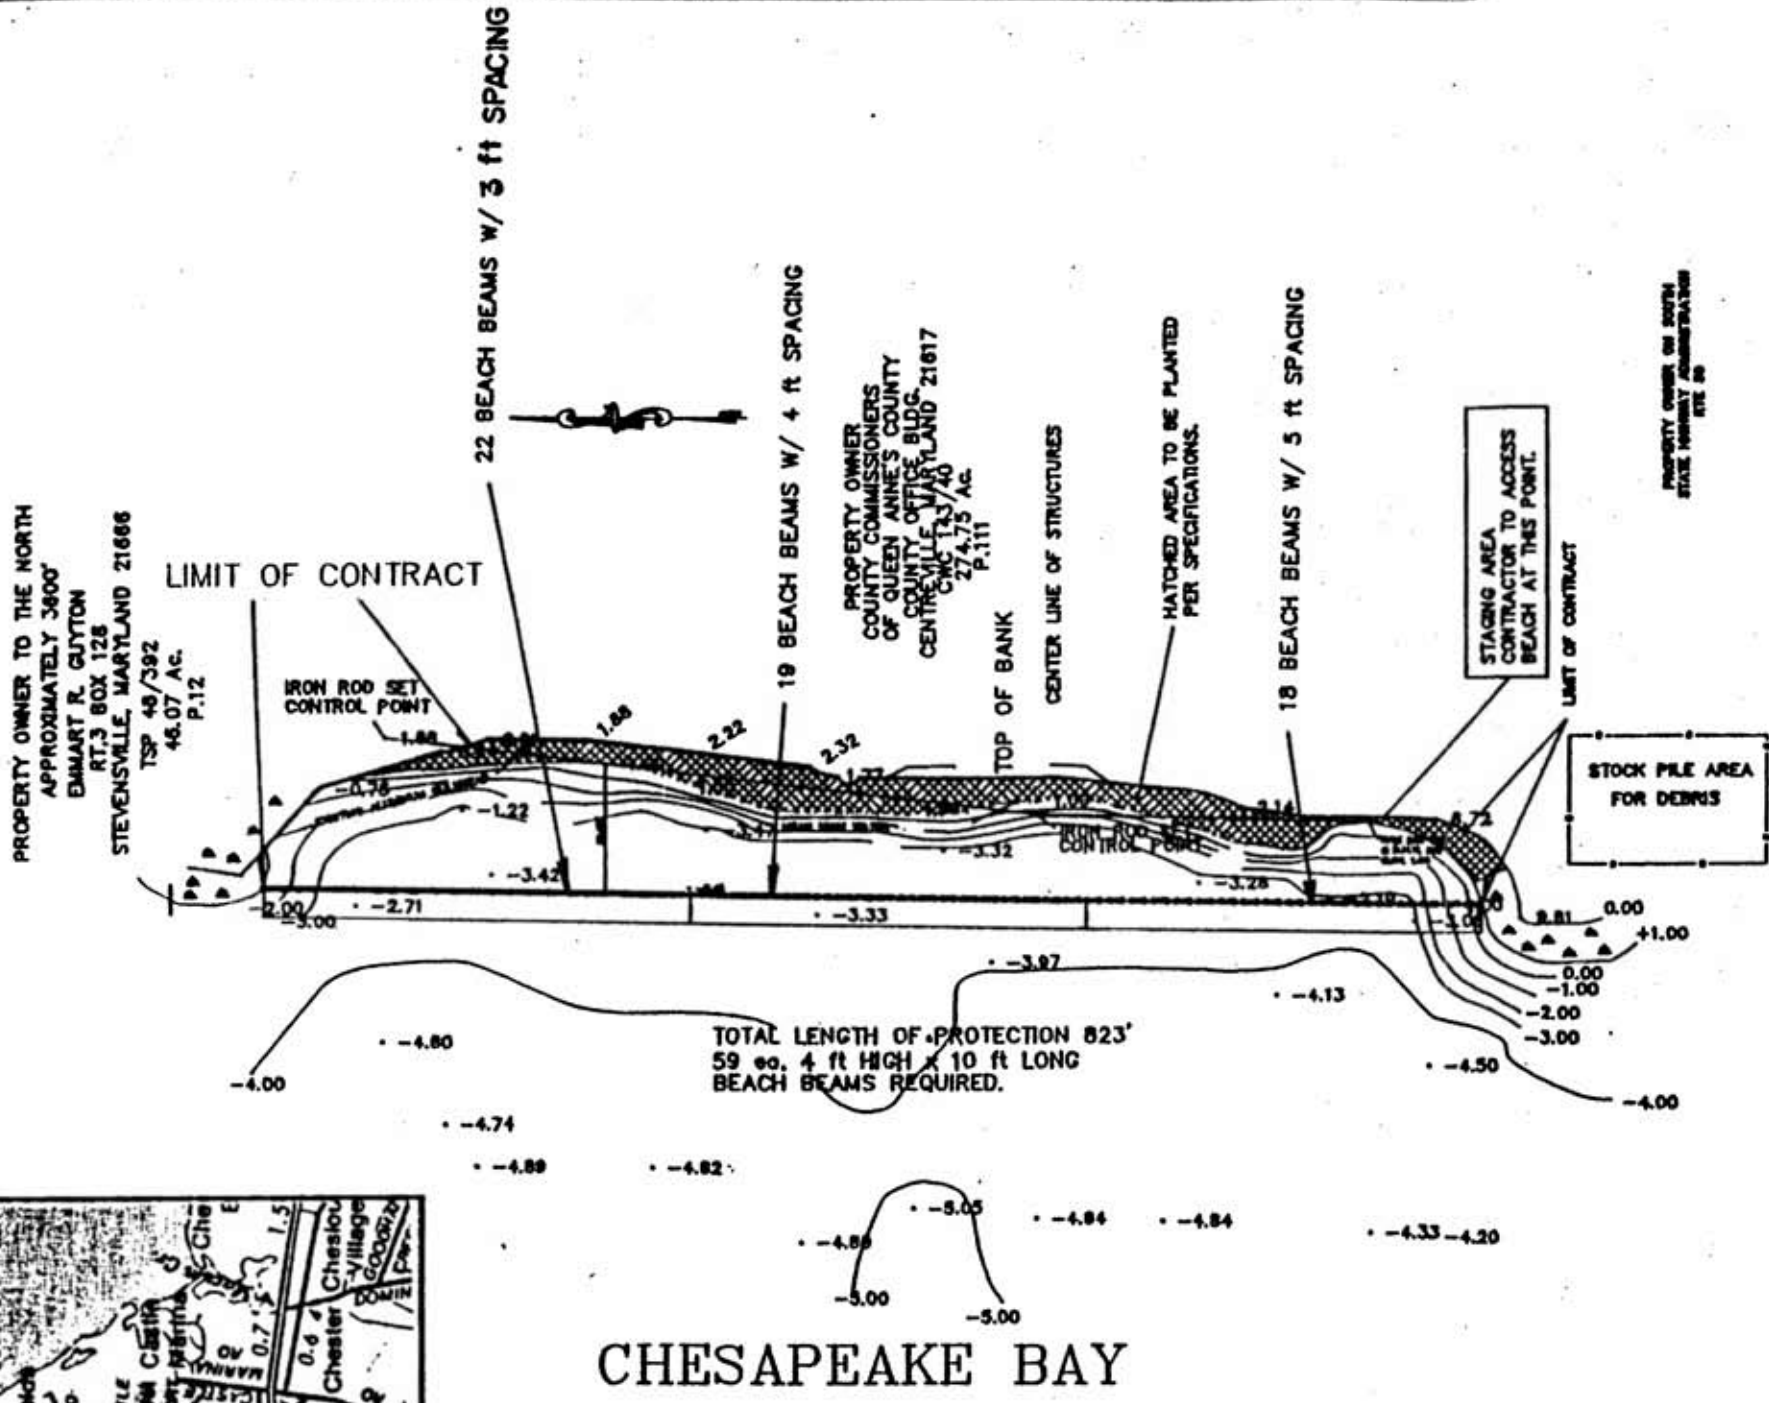

CHESAPEAKE BAY

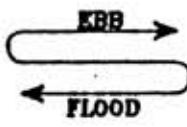

SHORE PROTECTION
DEMONSTRATION PROJECT
AT
TERRAPIN BEACH PARK
FOURTH ELECTION DIST. QUEEN ANNE'S COUNTY, MD.

Rauch, Walls and Lane, Inc.
Engineers • Design Planning • Surveyors
EASTON • CENTREVILLE
MARYLAND

DRAWN BY G.W.M.
SCALE NONE
DATE 8-21-89
JOB NO. 234244
FOLDER 4244